


NOTE:

1. NEW TERMINATION CLOSURE PIECE AT NEW SLOPED SILL / CAP FLASHING AND EXISTING SILL FLASHING TO REMAIN.


2. NEW ALUMINUM CAP/SILL FLASHING AND END WALL FLASHING W/ SEALANT / BACKER ROD AT ENTRY WALL AREA.

3. NEW STUD WALL FULL HEIGHT FOR BRACING EXISTING LOW BRICK WALL. PROVIDE MASONRY GALV. ANCHORS AS REQUIRED. NEW GWB FINISH AT BOTH SIDES. REMOVE METAL SIDING AS REQUIRED. INSULATE WALLS W/ R-21 BATT INSULATION AND 6 MIL POLY V.B.

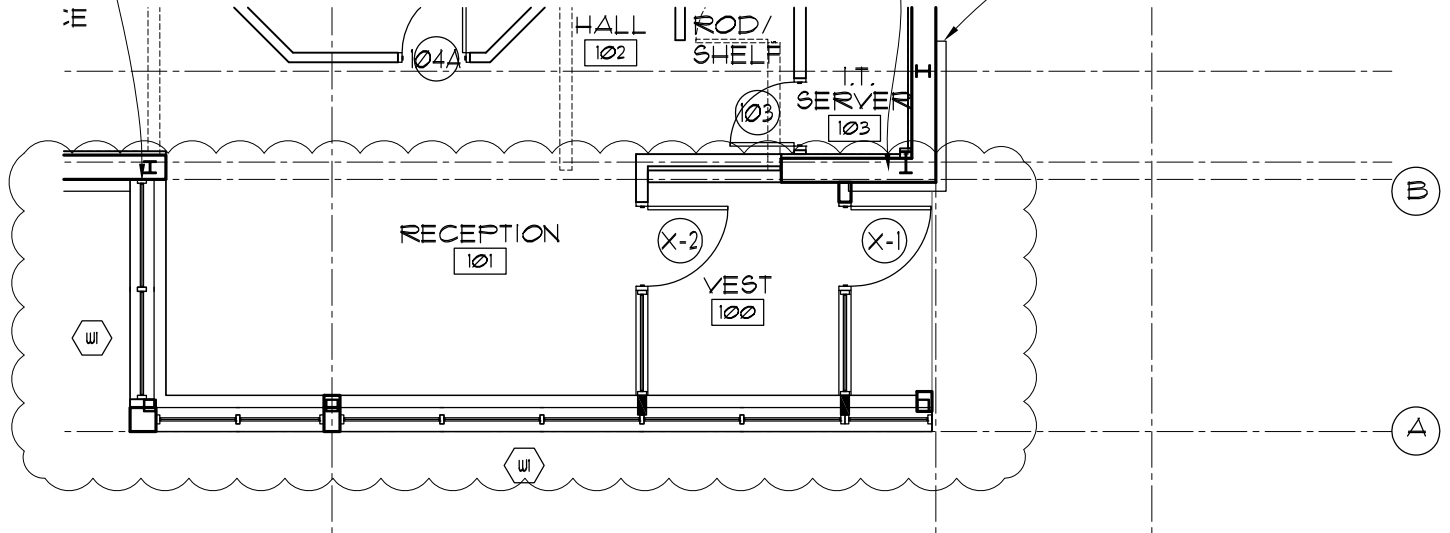

NOTE:

WINDOW SILL SHOWN. (LAYER PREVIOUSLY TURNED OFF)

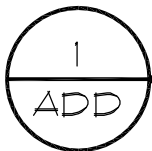

Revised Partial Plan

SCALE: 1/8"=1'-0"

Revise Sheets as Required:
A101

OCO MEALS ON WHEELS

SCENIC AVE
Mexico, New York

**ZAUSMER·FRISCH
SCRUTON & AGGARWAL**

DESIGNERS / BUILDERS

219 Burnet Ave. / Syracuse / New York 13203

Tel: (315) 475-8404 / Fax: (315) 475-8470

PROJ. NO. 9038

SHEET NO.

DATE: 9/8/09

Page 1 of 1

ADD-2A