
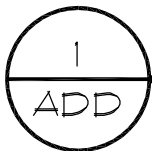


NOTE:

1. RELOCATED HOT WATER HEATER AS ASSOCIATED ITEMS.
FIELD VERIFY EXTENT OF CONCRETE HOUSE PAD SIZE AND
LOCATION.
LOCATE FLOOR DRAIN ACCORDINGLY.
2. LIGHT LOCATION TO BE FIELD LOCATED
AND COORDINATED WITH FLUES.

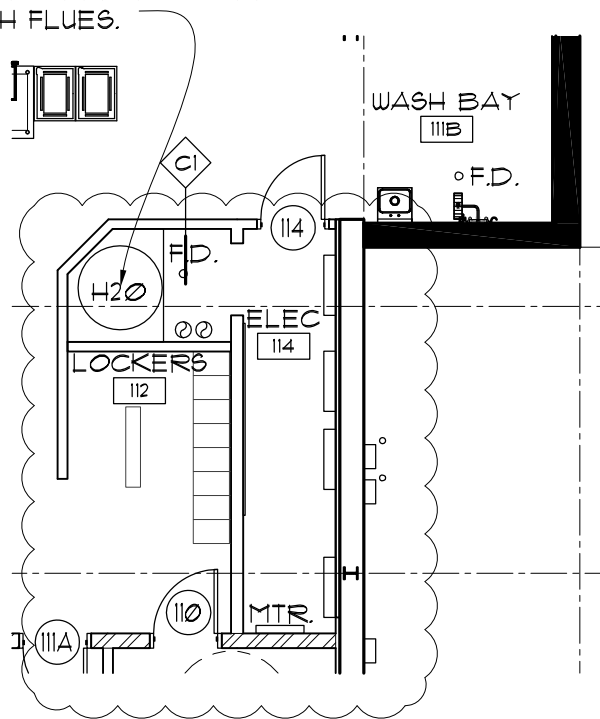

Revised Partial Plan

SCALE: 1/8"=1'-0"

Revise Sheets as Required:
A101 / H AND P SERIES

OCO MEALS ON WHEELS

SCENIC AVE
Mexico, New York

**ZAUSMER·FRISCH
SCRUTON & AGGARWAL**

DESIGNERS / BUILDERS

219 Burnet Ave. / Syracuse / New York 13203

Tel: (315) 475-8404 / Fax: (315) 475-8470

PROJ. NO. 9038

SHEET NO.

DATE: 9/8/09

Page 1 of 1

ADD-3A